



**SCHEDULE "K": SCHOONER COVE INFRASTRUCTURE PHASING PLAN**

# SCHOONER COVE ALL PHASES

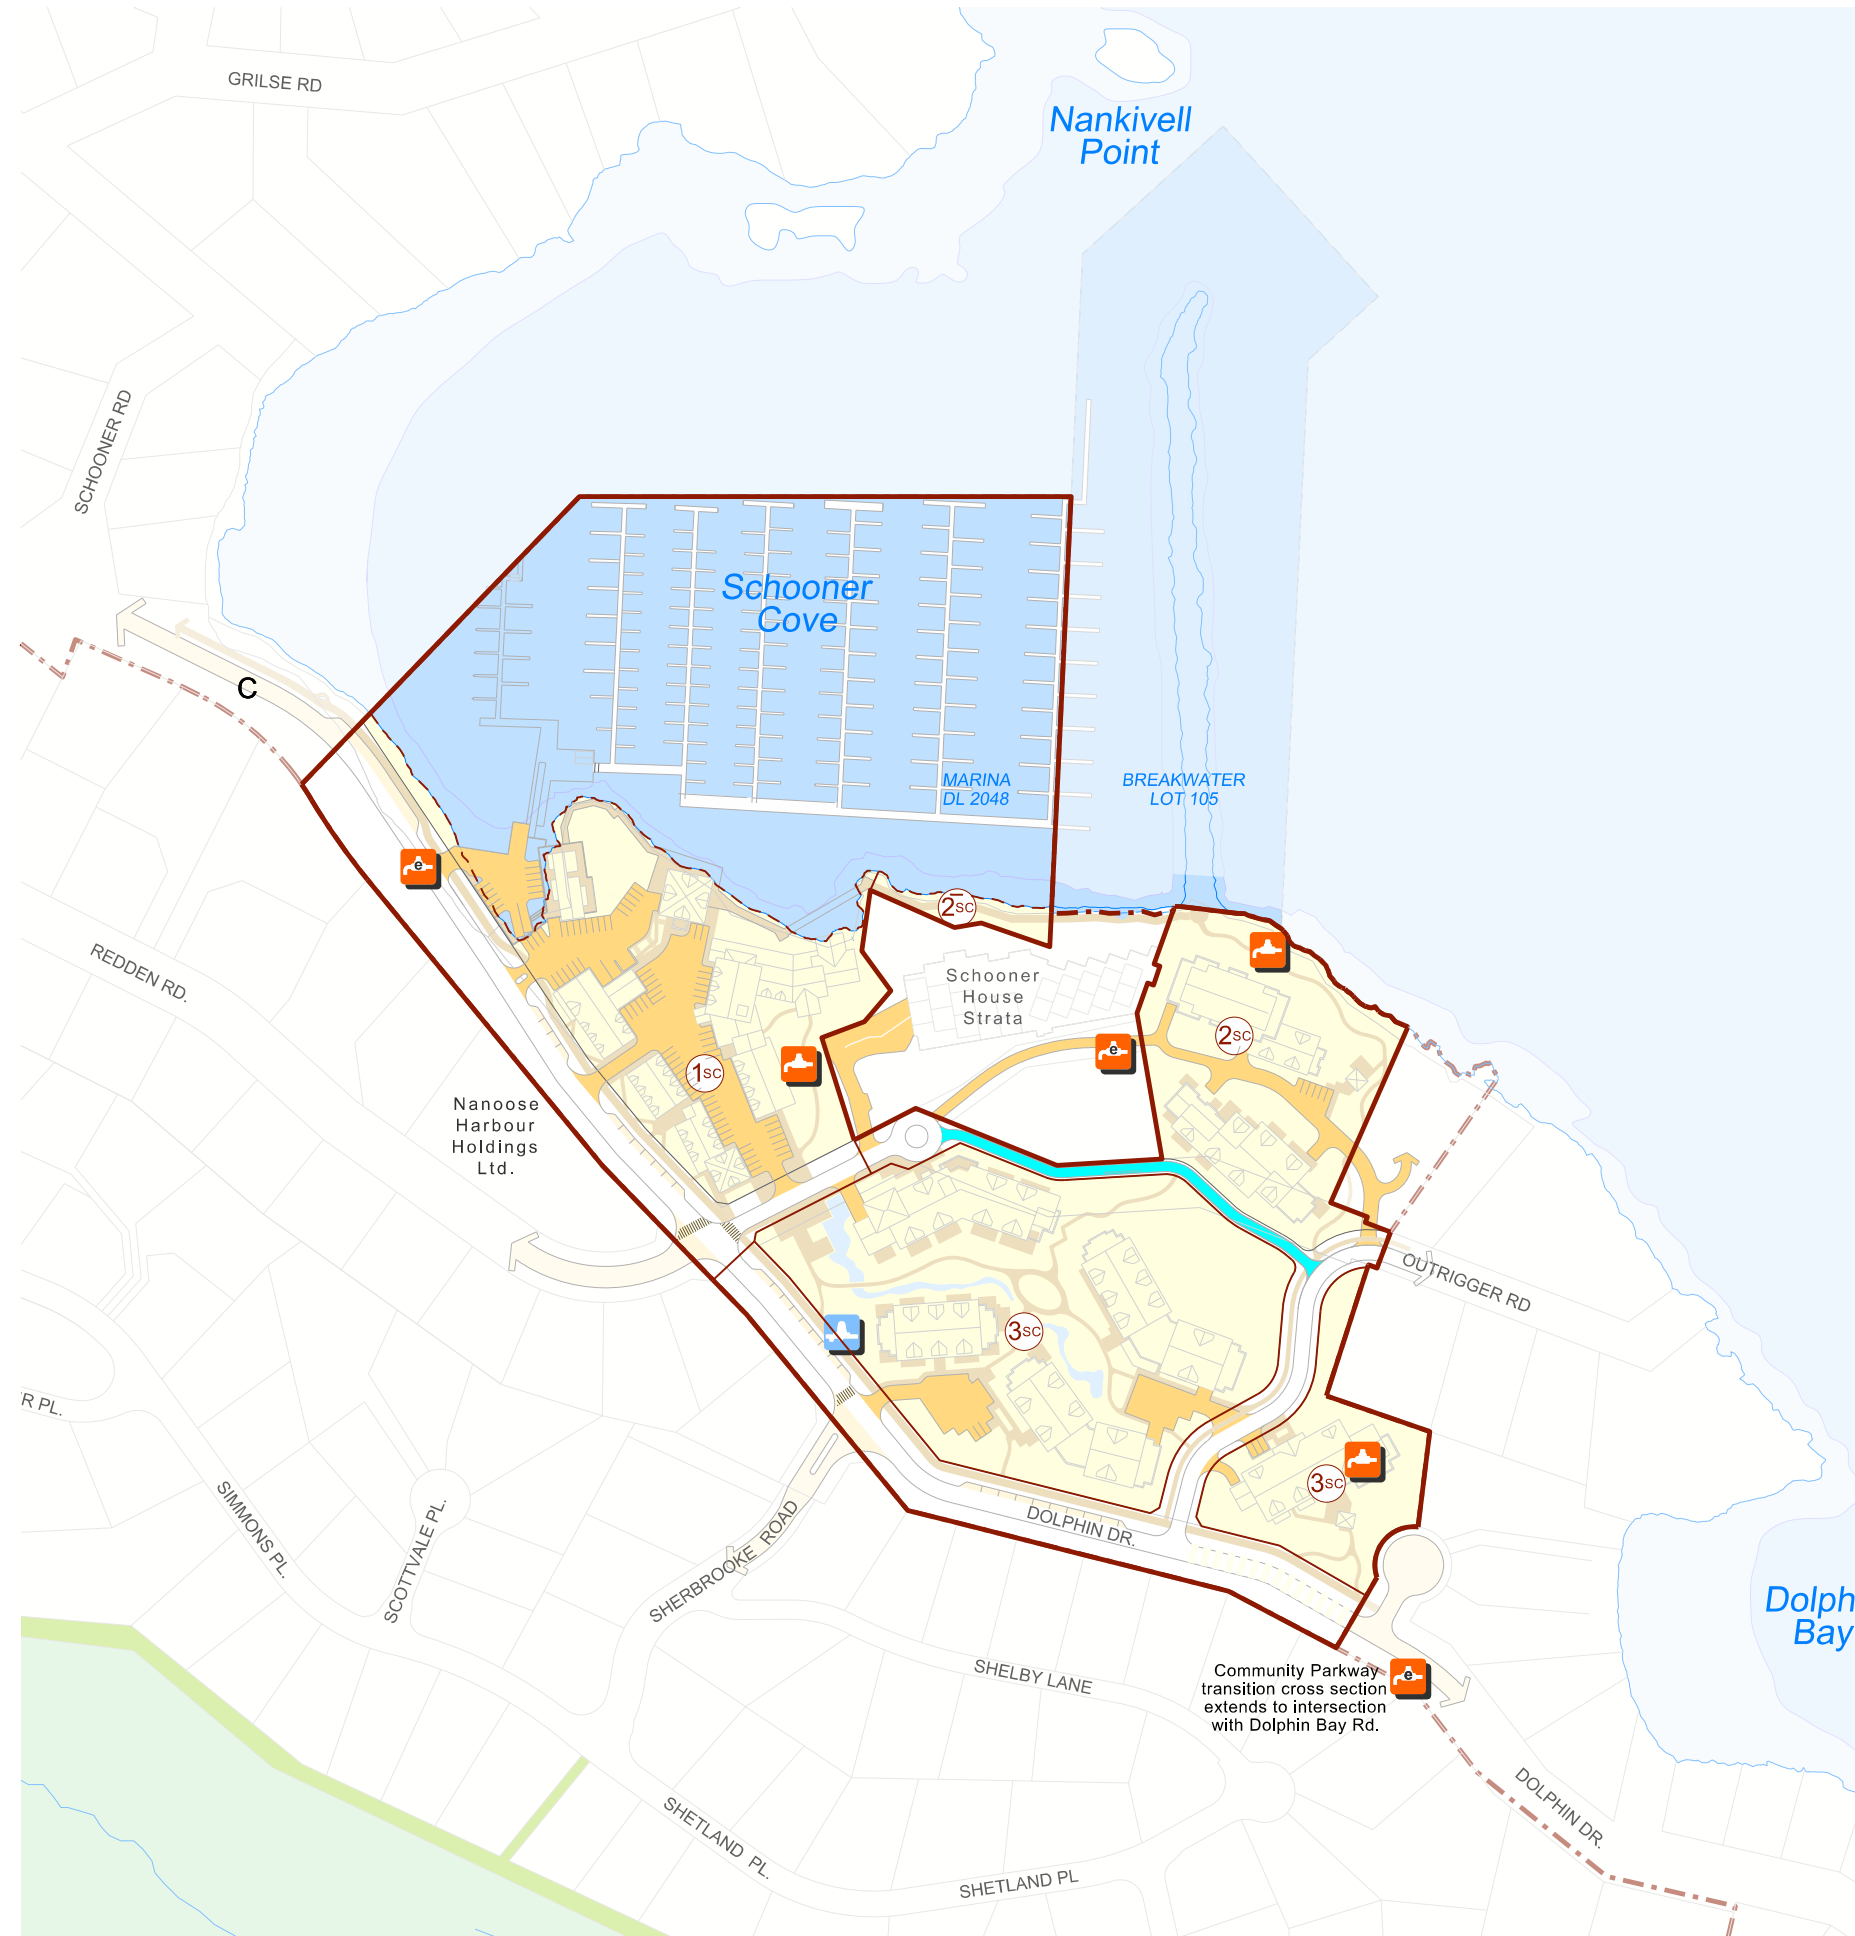

# SCHOONER COVE INFRASTRUCTURE PHASING

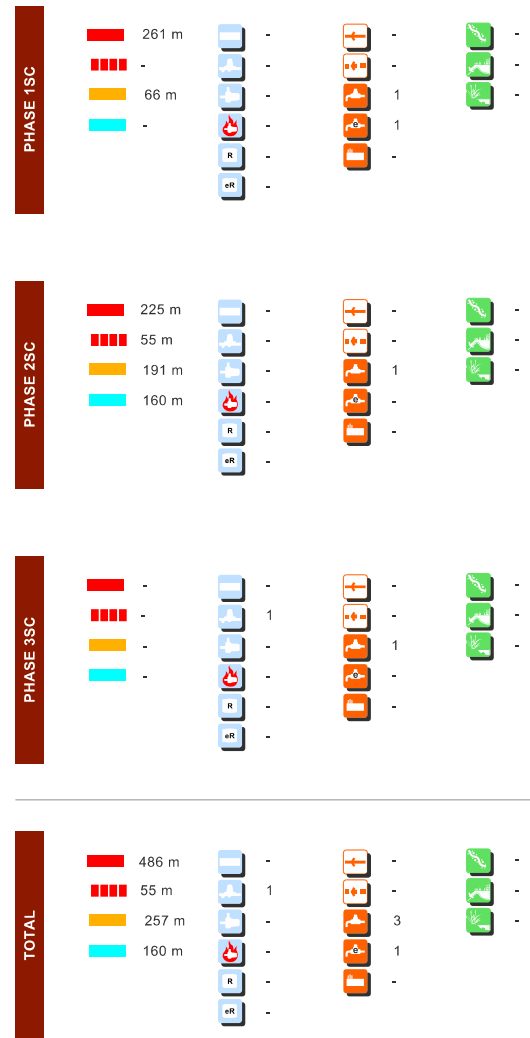

LEGEND NOVEMBER 2013

- WATER**
  - Trunk Mains (250mm)
  - Pressure Reducing Valve Station
  - Booster Pump Station
  - Fire Booster Pump Station
  - New Reservoir
  - Existing Reservoir
- SANITARY**
  - Trunk Main
  - Forcemain
  - Pump Station
  - Existing Pump Station
  - Nanosee Water Pollution Control Centre Upgrade
- RAINWATER**
  - Rainwater Creek
  - Regional Raingarden & Controlled Storage
  - Regional Wetland
- STREET HIERARCHY**
  - Parkway Collector
  - Parkway Collector Transition Area
  - Urban Local
  - Emergency Connector & Pathway
  - Strata Driveway

